


SK00 | KALAMUNDA COMMUNITY CENTRE
 SITE PLAN


15 MAY 2019 SCALE 1 : 200 @ A1 JOB NO. BDG 1865

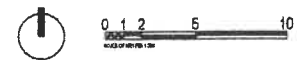

PRELIMINARY

bdg
 Architecture
 Urban Design
 Interior Planning
 Landscape Design

Level 1, 1280 Hay Street, West Perth 6005
 PO Box 1224, West Perth 6872
 E. bdg@bolbig.com.au W. bolbig.com.au

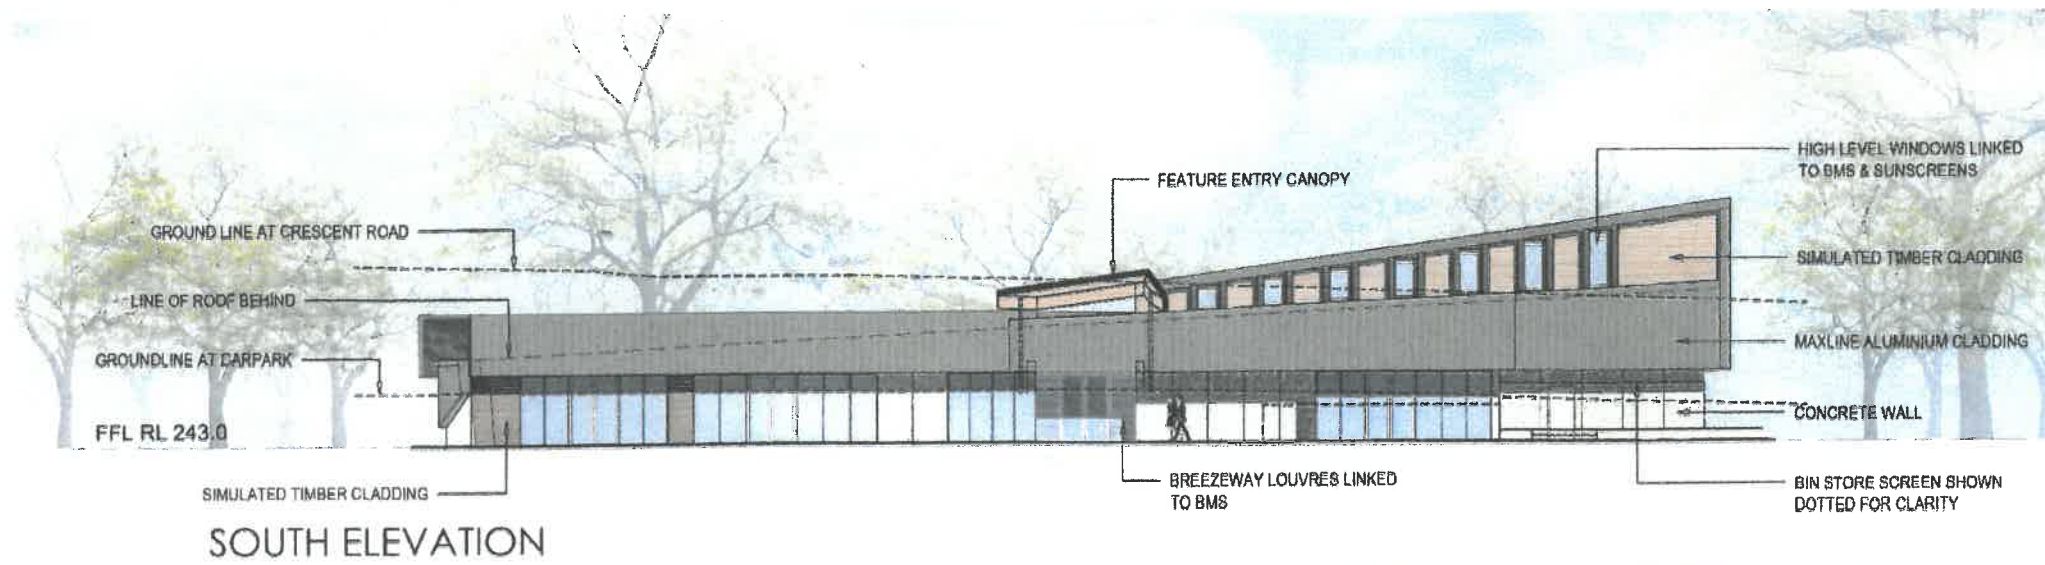

SOUTH ELEVATION



EAST ELEVATION



WEST ELEVATION



NORTH ELEVATION